

Notes

**ALL DIMENSIONS ARE IN MILLIMETERS.**

**DPM NOT TO BE LAPPED UP VERTICAL FACE OF WALLS / COLUMNS TO AVOID IRREGULAR EDGE FINISH TO SLAB.**


**SUB BASE TO BE DESIGNED AND INSTALLED (by others) TO RECIEVE EXTERNAL GROUND BEARING 100mm MIN LAZENBY SLAB (non-structural).**

Required fall to be formed in Structural Slab / Sub base to maintain 100mm depth to LAZENBY Polished Concrete.

Reinforcement(Anti-crack only):

A 252 Mesh on spacers to centre of slab with min cover of 35mm.

8 mm straights where required

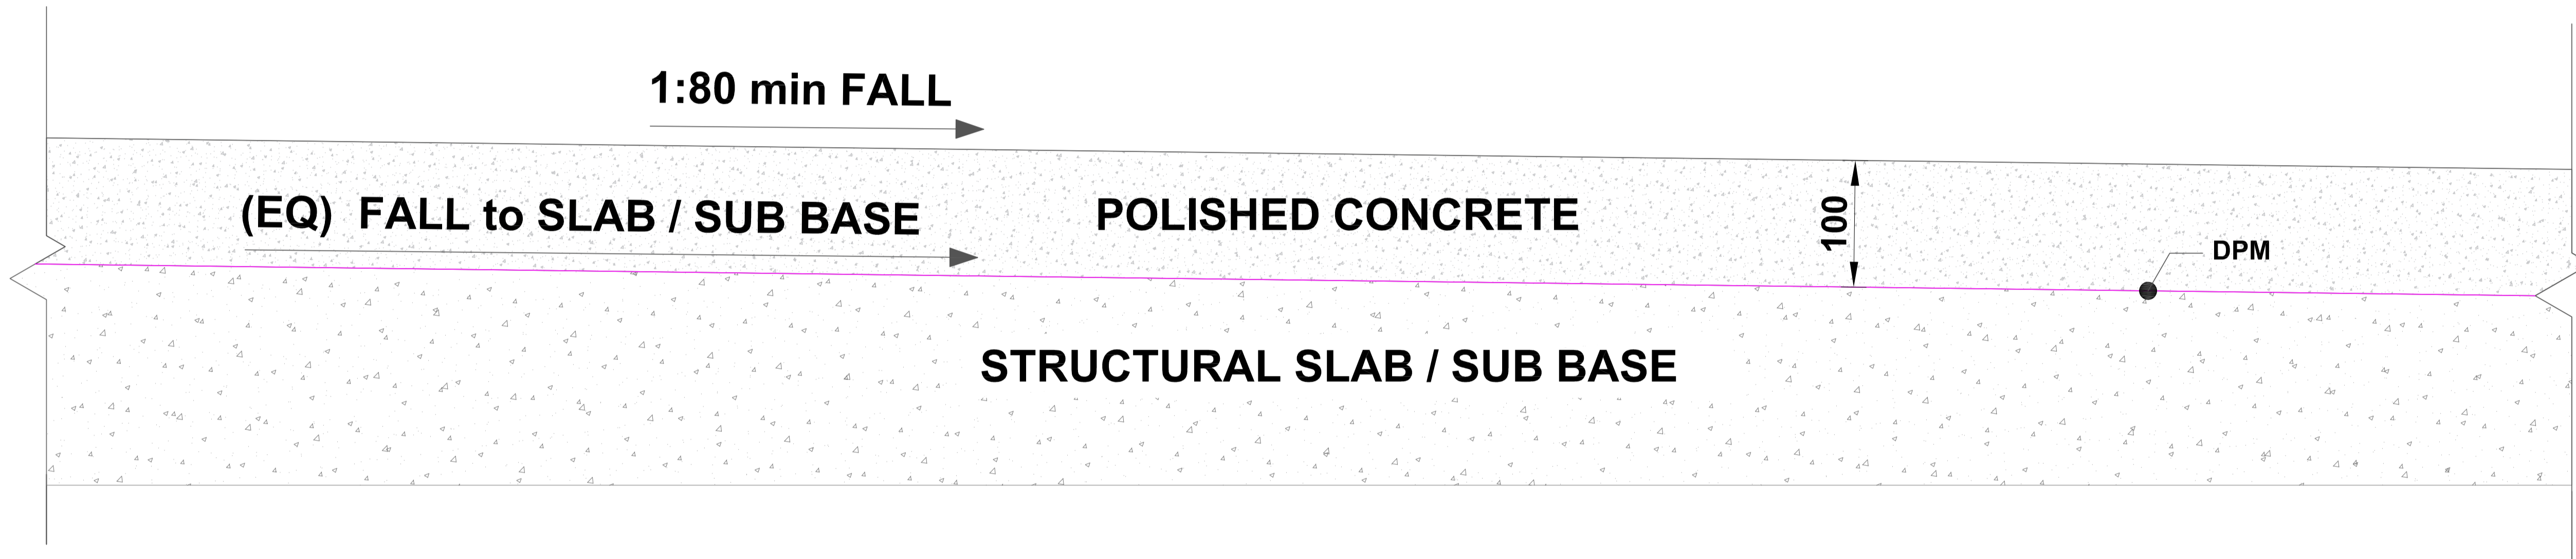

Unit 1,  
Victoria Road Industrial Estate,  
North Acton,  
London W3 6UU  
info@lazenby.co.uk

**lazenby**  
iconic polished concrete  
flooring and surfaces

<https://www.lazenby.co.uk>

Project							
Description	Date	Revision					
Title	Polished Concrete External build up Detail	Sheet Size	A1	Stage		Purpose	
Date	Scale: NOT TO SCALE						
Project	Sub Project	Originator	Zone	Level	Type	Role	Number