

Notes

**ALL DIMENSIONS ARE IN MILLIMETERS.**


**DPM NOT TO BE LAPPED UP VERTICAL FACE OF WALLS / COLUMNS TO AVOID IRREGULAR EDGE FINISH TO SLAB.**

Reinforcement(Anti-crack only):

A 252 Mesh on spacers to centre of slab with min cover of 35mm.

8 mm straights where required

Void former shown if required to build up to allow 100mm min of Lazenby Polished Concrete.

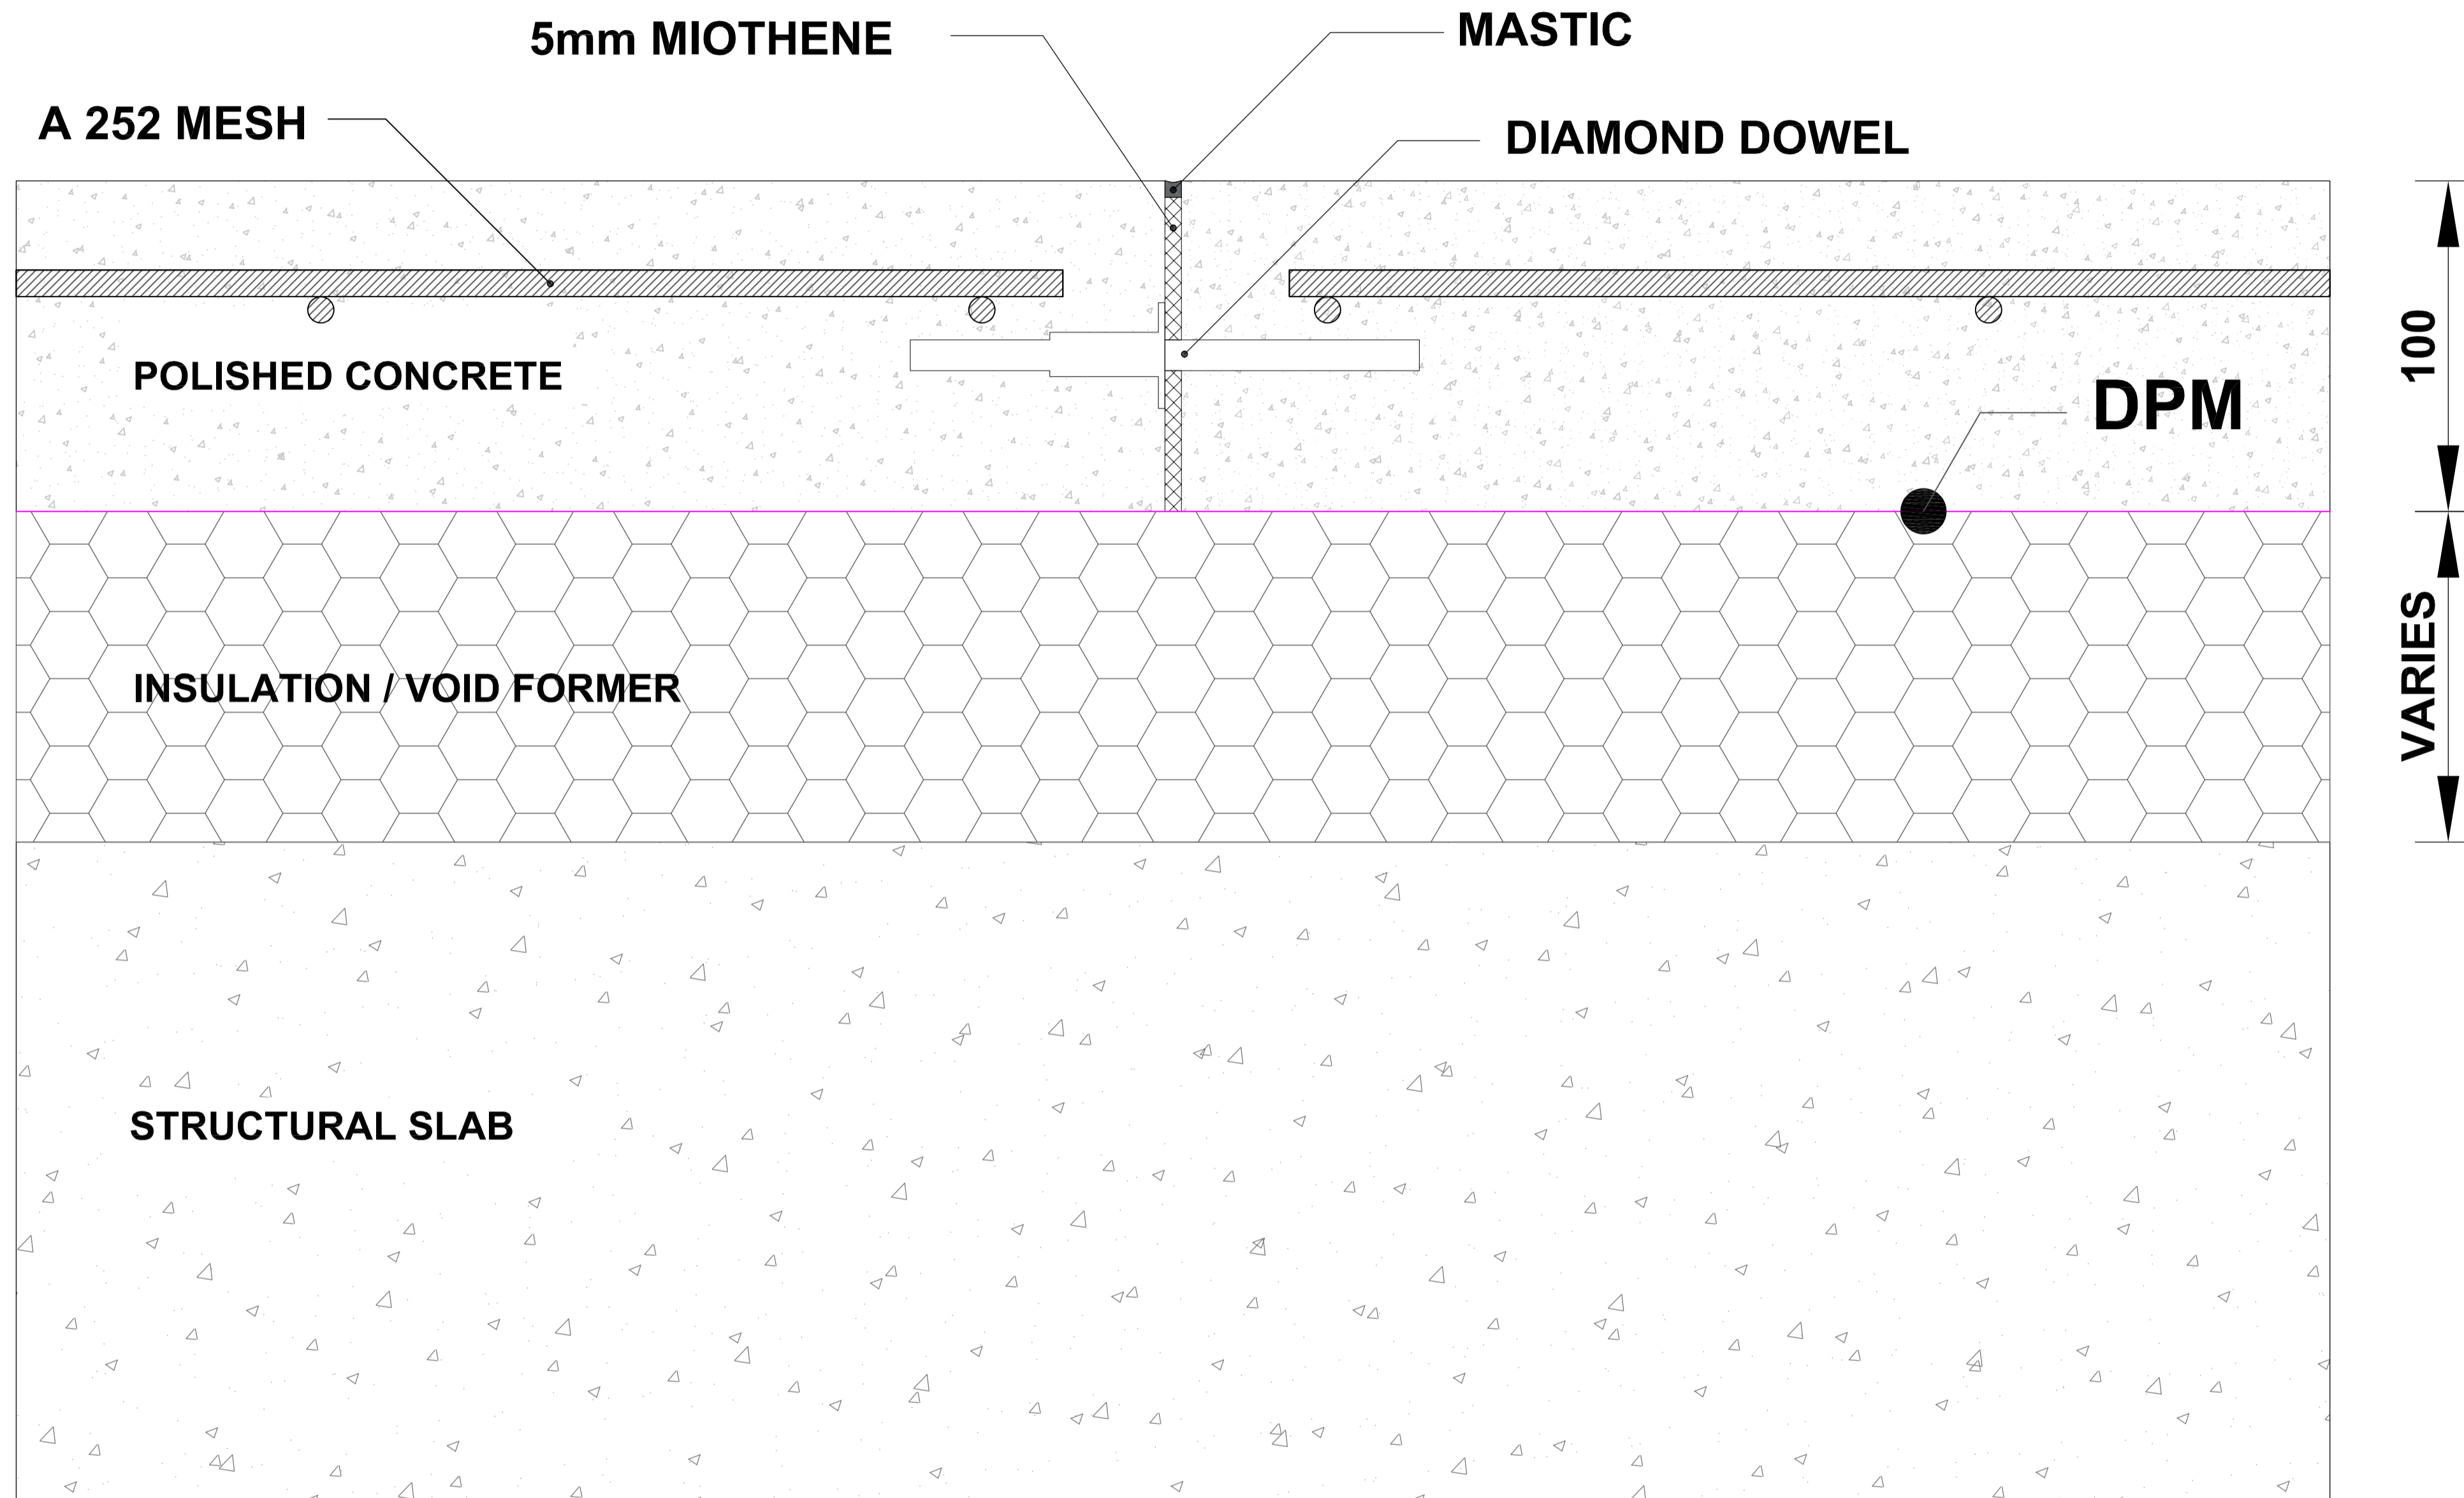

Unit 1,  
Victoria Road Industrial Estate,  
North Acton,  
London W3 6UU  
info@lazenby.co.uk

**lazenby**  
iconic polished concrete  
flooring and surfaces

<https://www.lazenby.co.uk>

|             |      |          |
|-------------|------|----------|
| Project     |      |          |
| Description | Date | Revision |
|             |      |          |
|             |      |          |
|   |  |                     |       |         |
|---|--|---------------------|-------|---------|
| Title                                       |  | Sheet Size          | Stage | Purpose |
| Polished Concrete Construction Joint Detail |  | A1                  |       |         |
| Date  |  | Scale: NOT TO SCALE |       |         |

|         |             |            |      |       |      |      |        |
|---------|-------------|------------|------|-------|------|------|--------|
| Project | Sub Project | Originator | Zone | Level | Type | Role | Number |
|         |             |            |      |       |      |      |        |