

ALL DIMENSIONS ARE IN MILLIMETERS.

DPM NOT TO BE LAPPED UP VERTICAL FACE OF WALLS / COLUMNS TO AVOID IRREGULAR EDGE FINISH TO SLAB.

SUB BASE TO BE DESIGNED AND INSTALLED (by others) TO RECEIVE EXTERNAL GROUND BEARING 100mm MIN LAZENBY SLAB (non-structural)


Reinforcement(Anti-crack only):

A 252 Mesh on spacers to centre of slab with min cover of 35mm.

8 mm straights where required

Void former shown if required to build up to allow 100mm min of Lazenby Polished Concrete.

Underfloor heating shown if required (Installed by others).

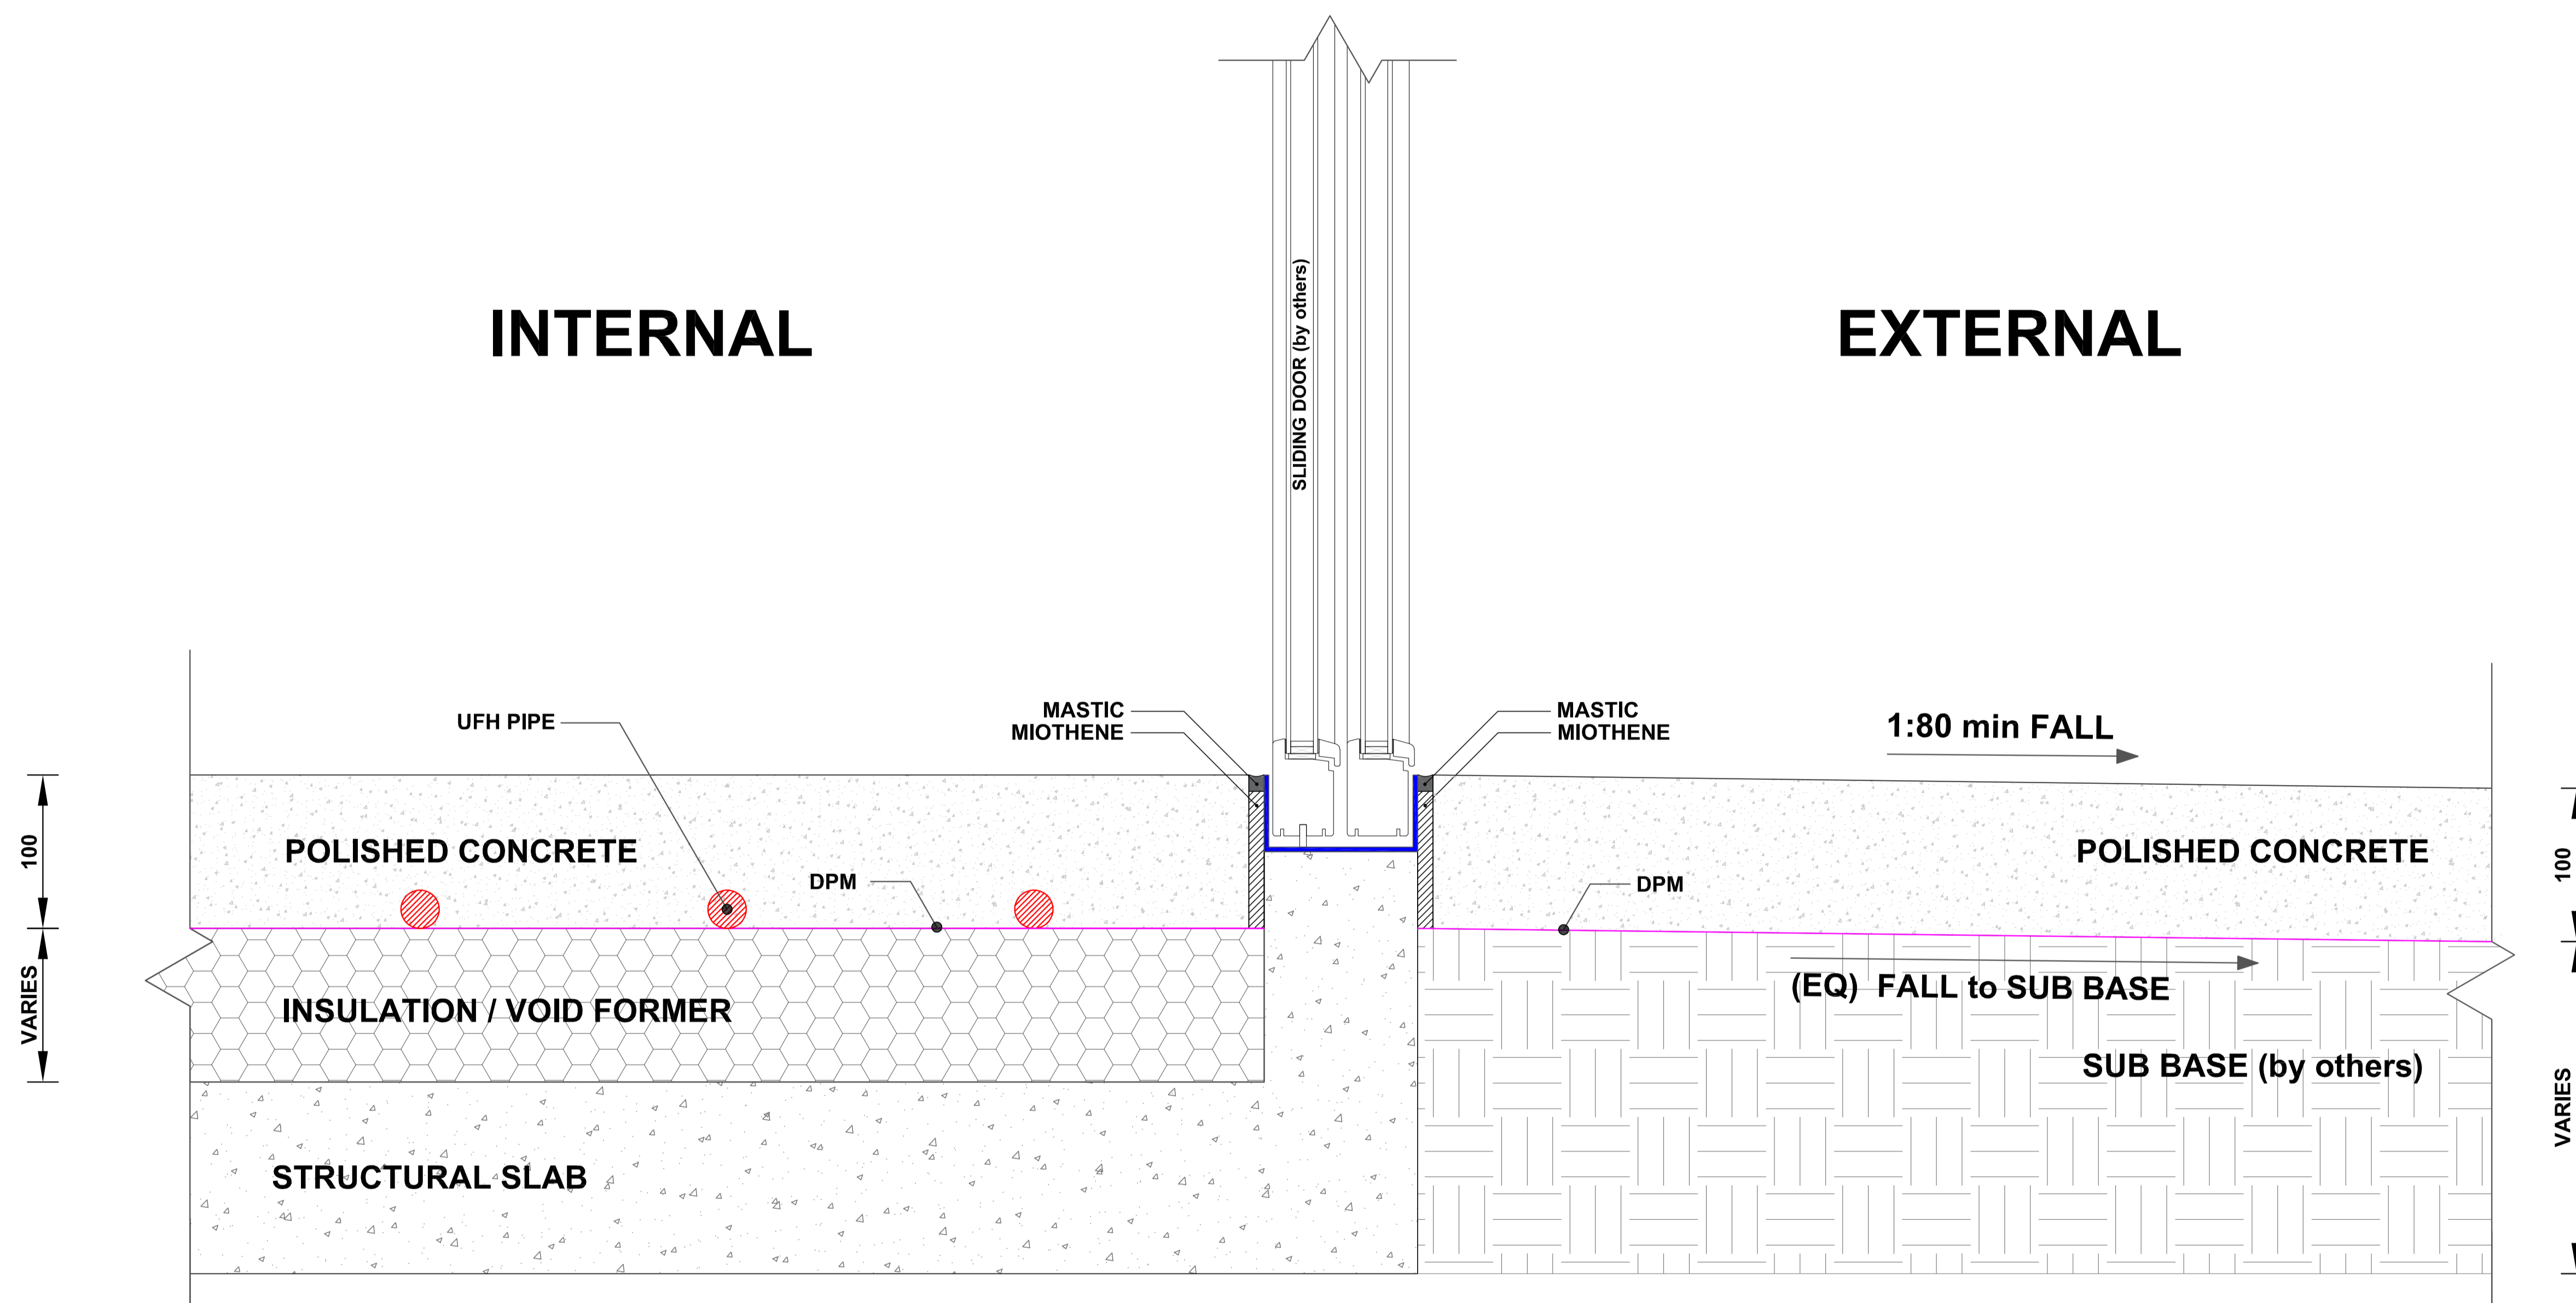

Unit 1,
Victoria Road Industrial Estate,
North Acton,
London W3 6UU
info@lazenby.co.uk

lazenby
iconic polished concrete
flooring and surfaces

<https://www.lazenby.co.uk>

Project		
Description	Date	Revision

Title	Polished Concrete Sliding Door Detail	Sheet Size	A1	Stage		Purpose	
Date		Scale: NOT TO SCALE					

Project	Sub Project	Originator	Zone	Level	Type	Role	Number