



ISOLATION JOINT HIDDEN

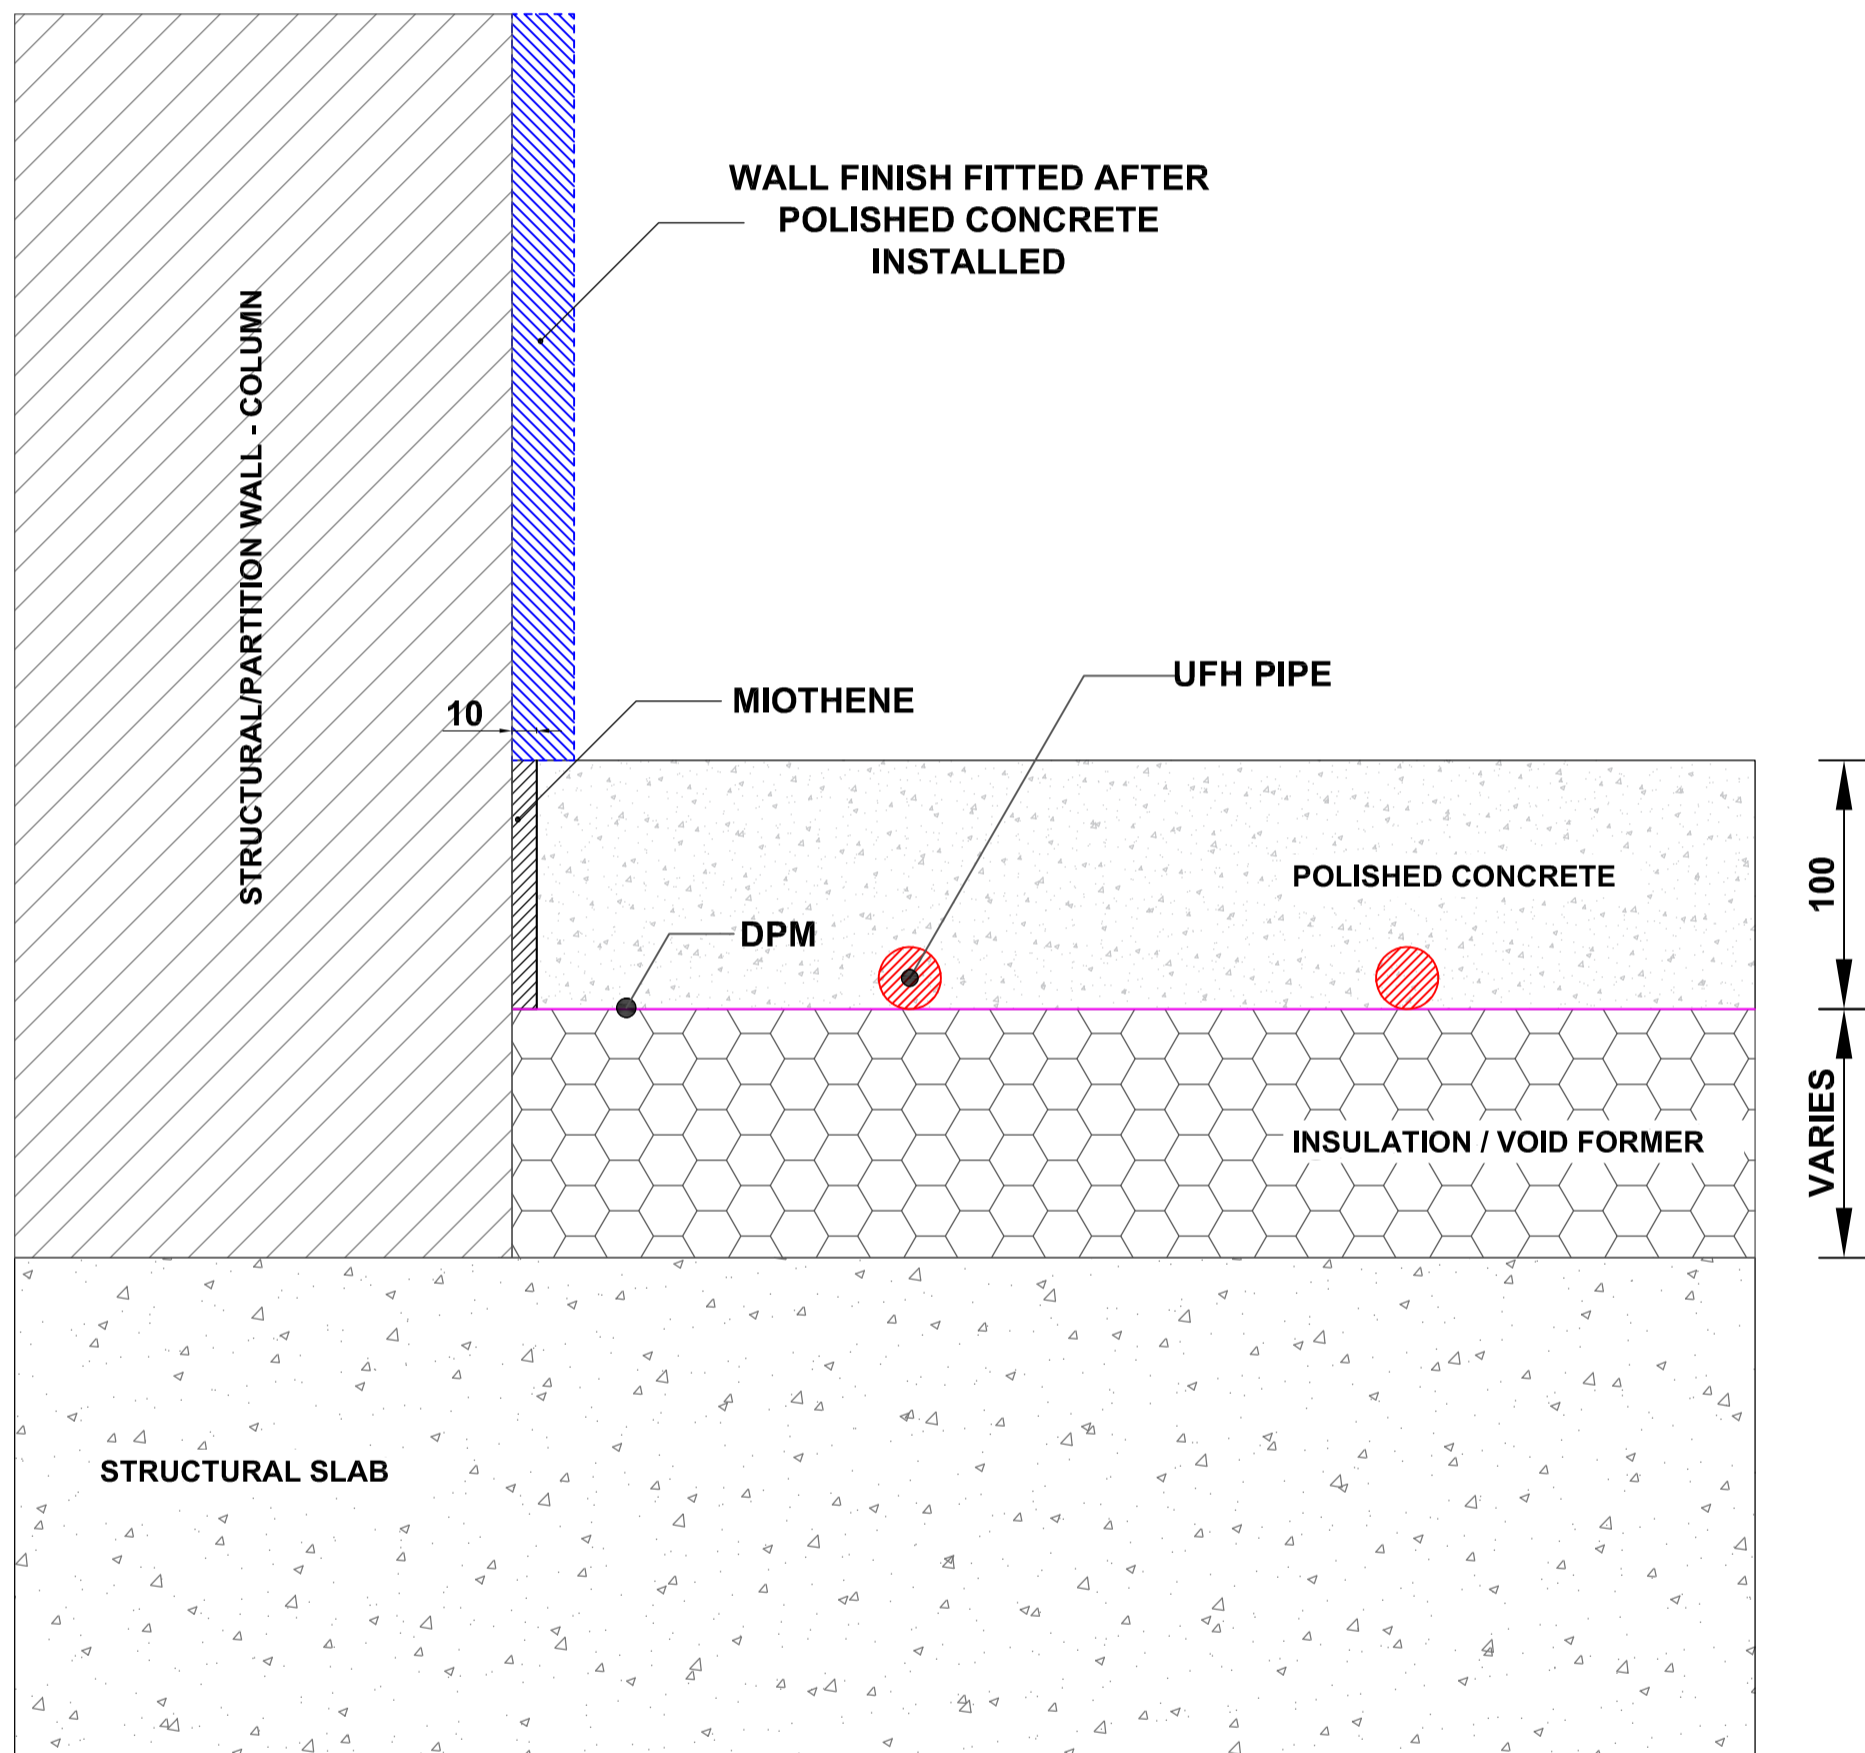

ISOLATION JOINT VISIBLE

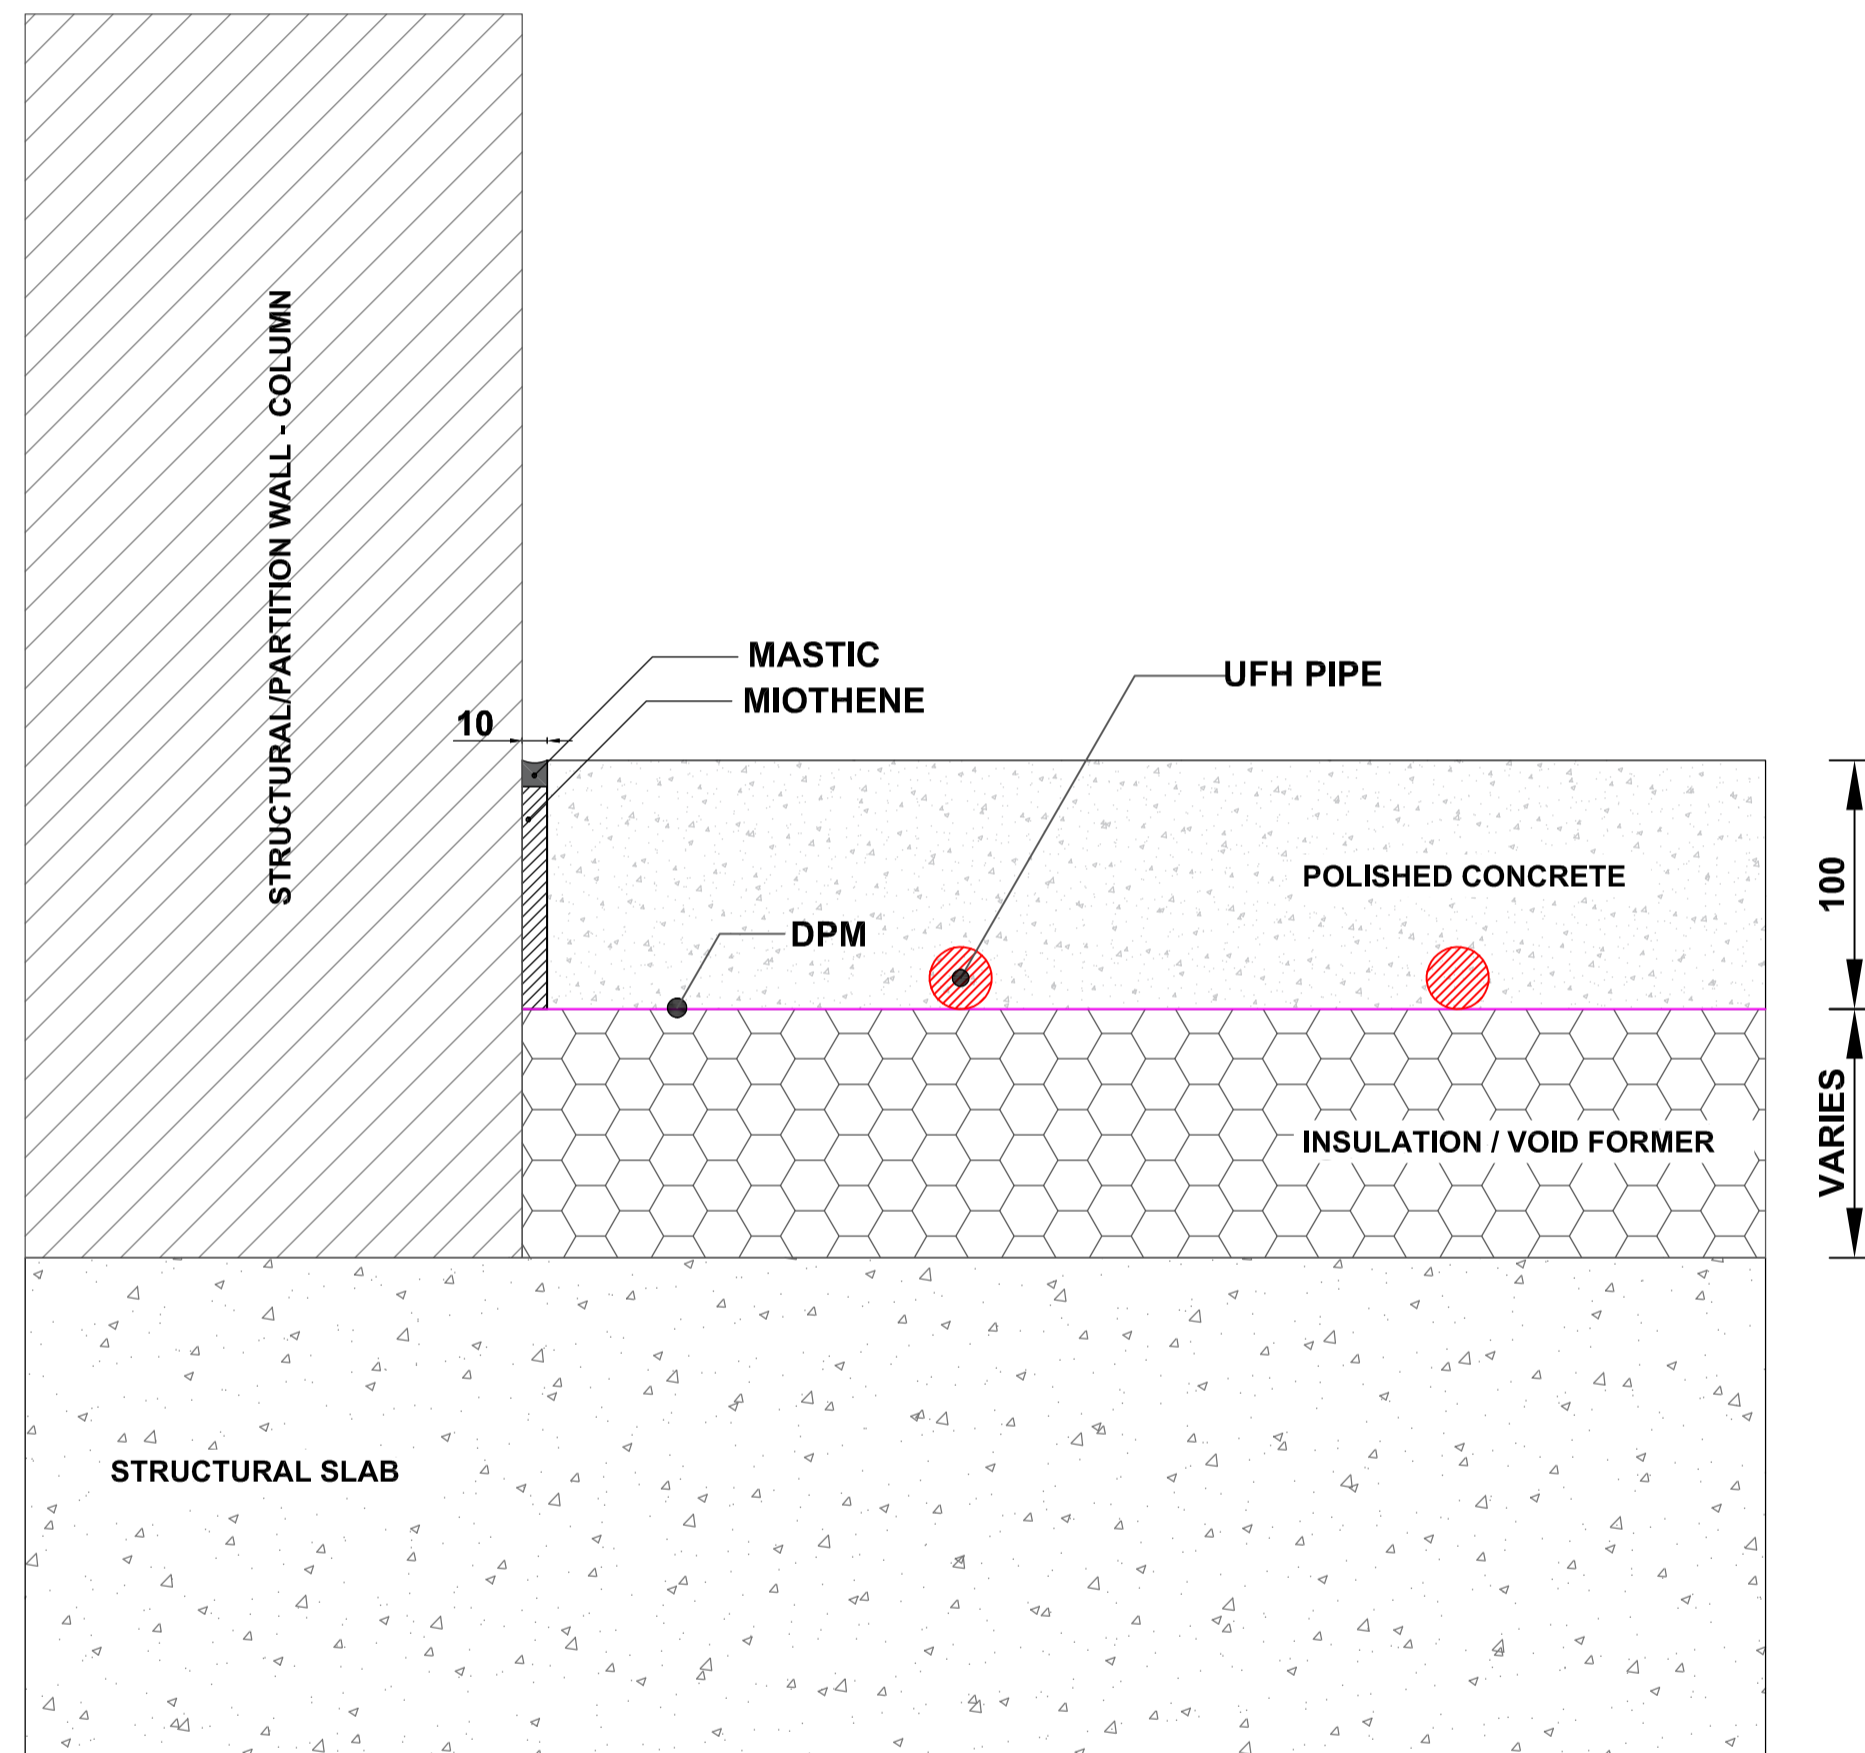

Notes

ALL DIMENSIONS ARE IN MILLIMETERS.

DPM NOT TO BE LAPPED UP VERTICAL FACE OF WALLS / COLUMNS TO AVOID IRREGULAR EDGE FINISH TO SLAB.

REINFORCEMENT (Anti-crack only):

See LAZENBY Drawing 13 - Typical Build Up Detail

A 252 Mesh on spacers to centre of slab with min cover of 35mm.

8 mm straights where required

Void former shown if required to build up to allow 100mm min of Lazenby Polished Concrete.

Underfloor heating shown if required (Installed by others)

Unit 1,
Victoria Road Industrial Estate,
North Acton,
London W3 6UU
info@lazenby.co.uk

lazenby
iconic polished concrete
flooring and surfaces

<https://www.lazenby.co.uk>

Project							
Description		Date	Revision				
Title		Sheet Size	Stage	Purpose			
Polished Concrete Isolation Joint Detail		A1					
Date		Scale: NOT TO SCALE					
Project	Sub Project	Originator	Zone	Level	Type	Role	Number