

Notes

ALL DIMENSIONS ARE IN MILLIMETERS.

DPM NOT TO BE LAPPED UP VERTICAL FACE OF WALLS / COLUMNS TO AVOID IRREGULAR EDGE FINISH TO SLAB.


Reinforcement(Anti-crack only):

A 252 Mesh on spacers to centre of slab with min cover of 35mm.


8 mm straights where required

Void former shown if required to build up to allow 100mm min of Lazenby Polished Concrete.

WITH NO FALL TO THRESHOLD

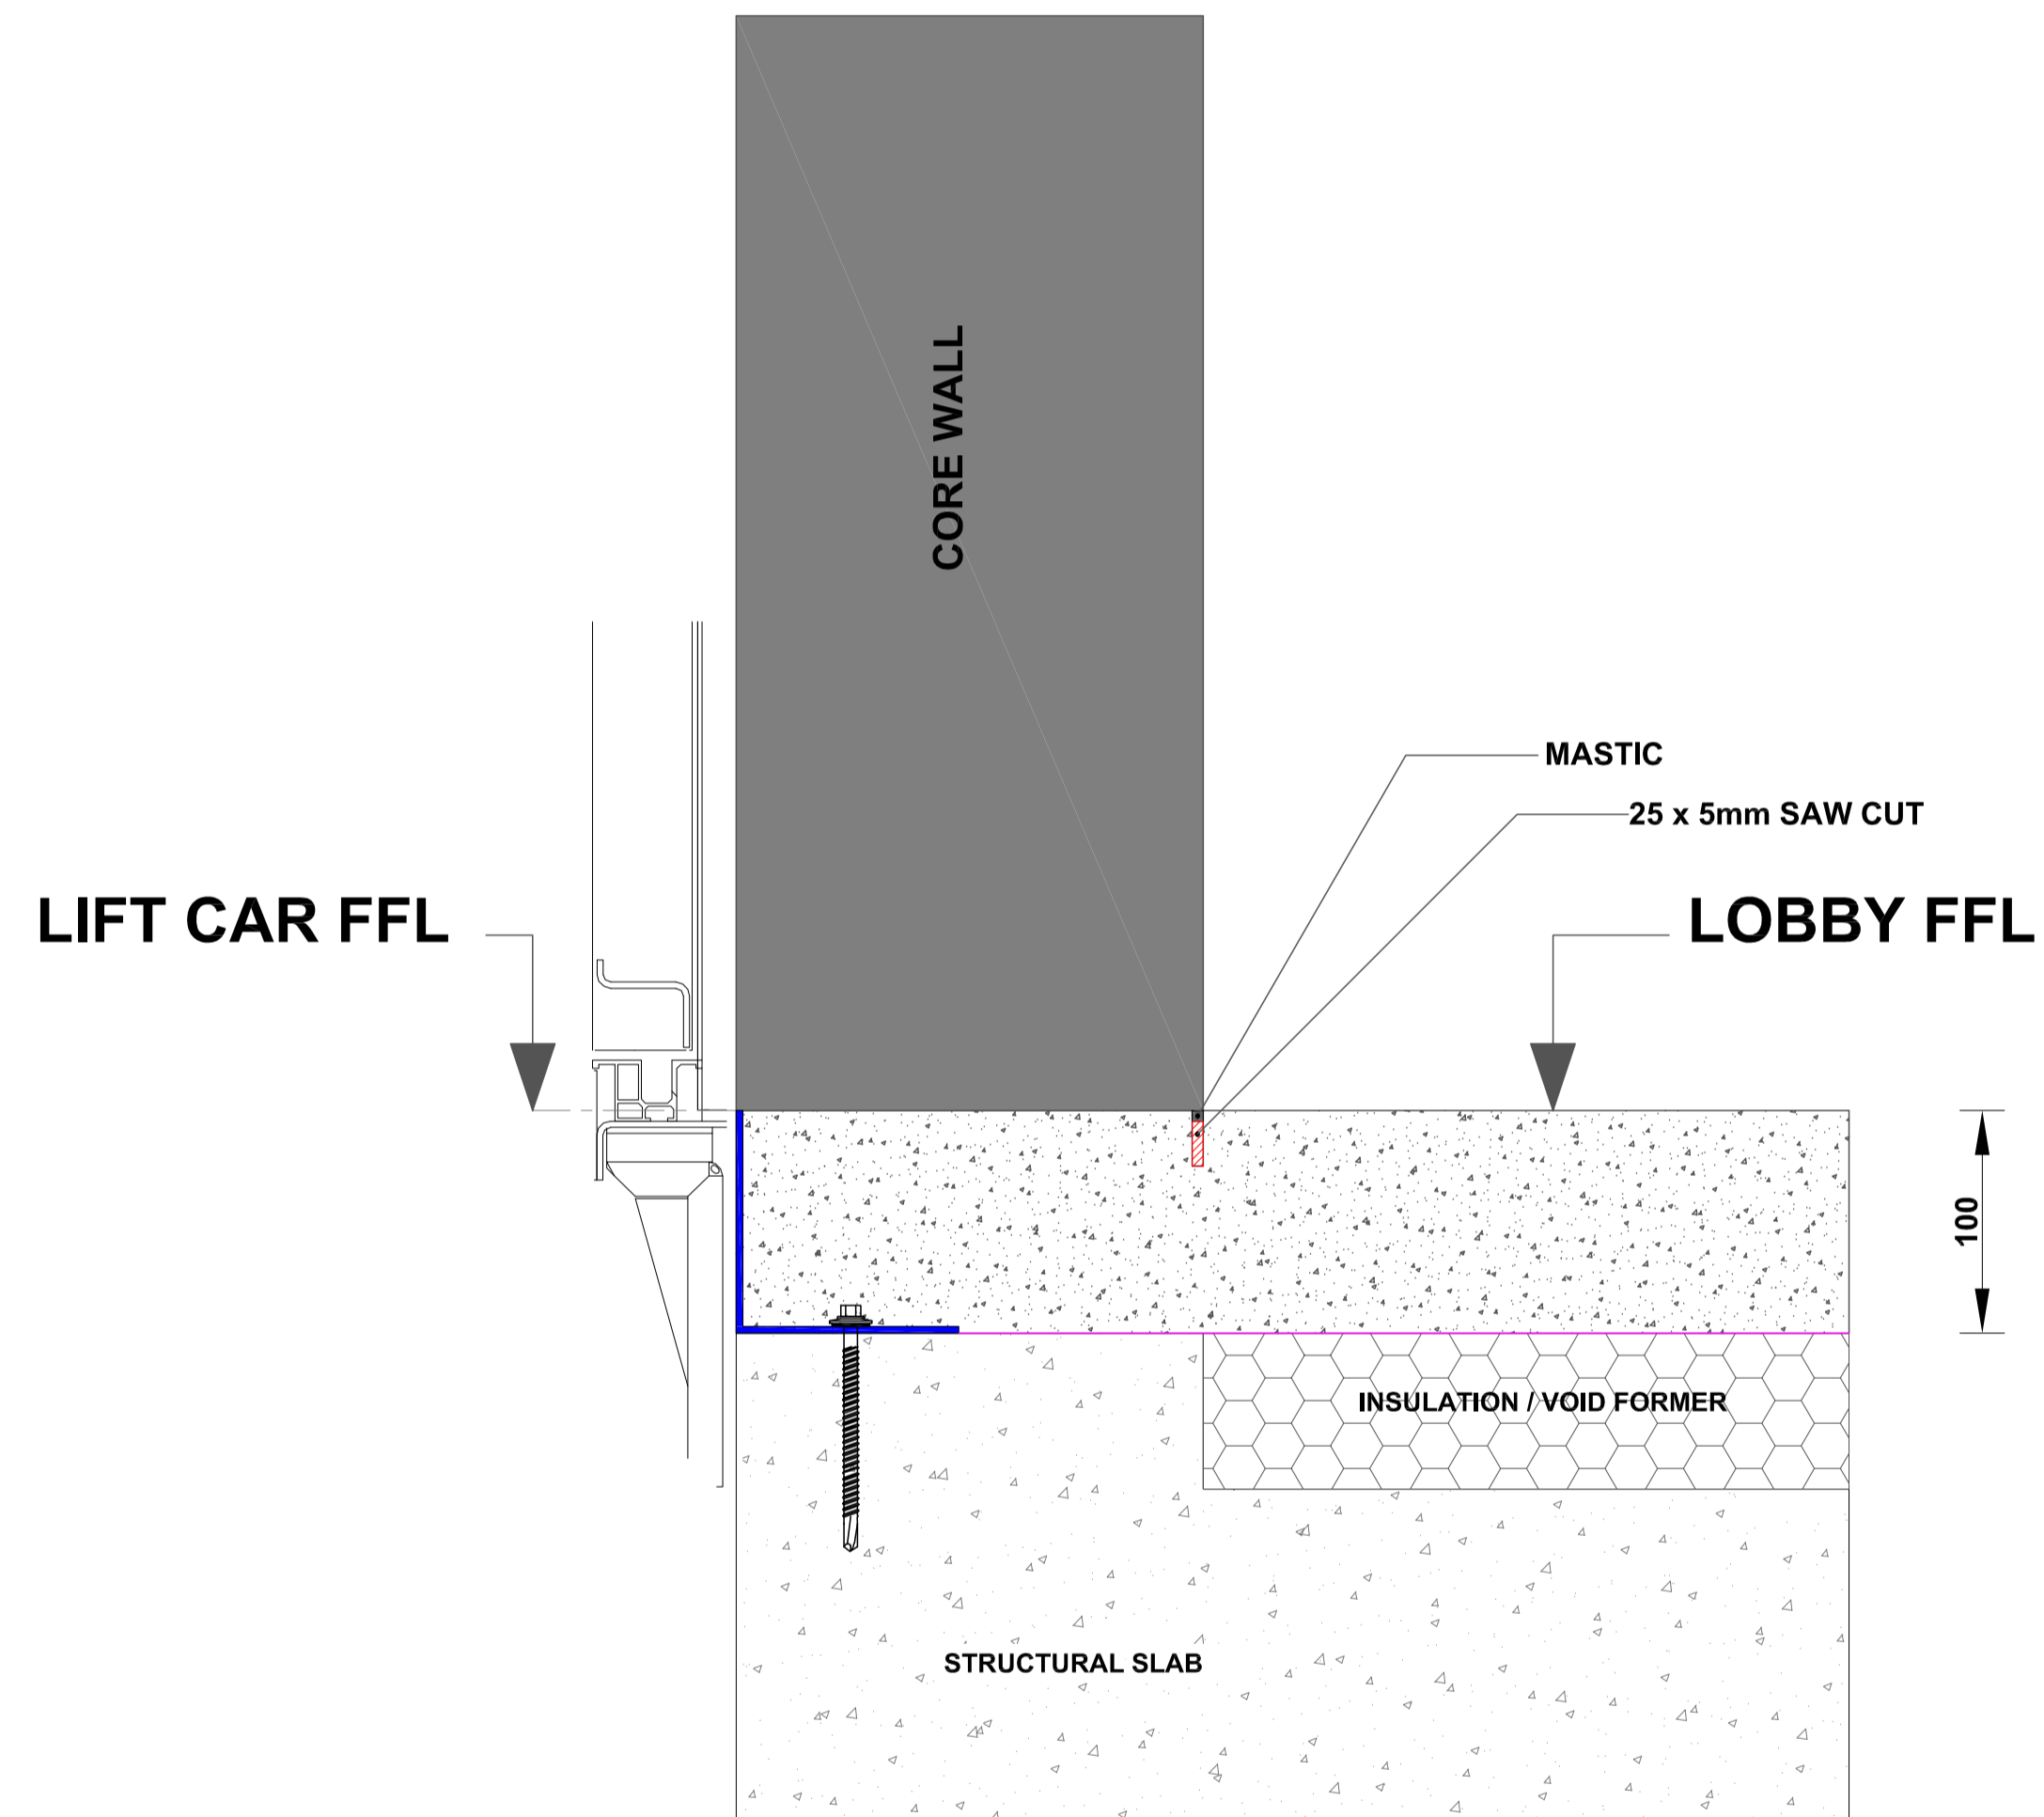

WITH FALL TO THRESHOLD

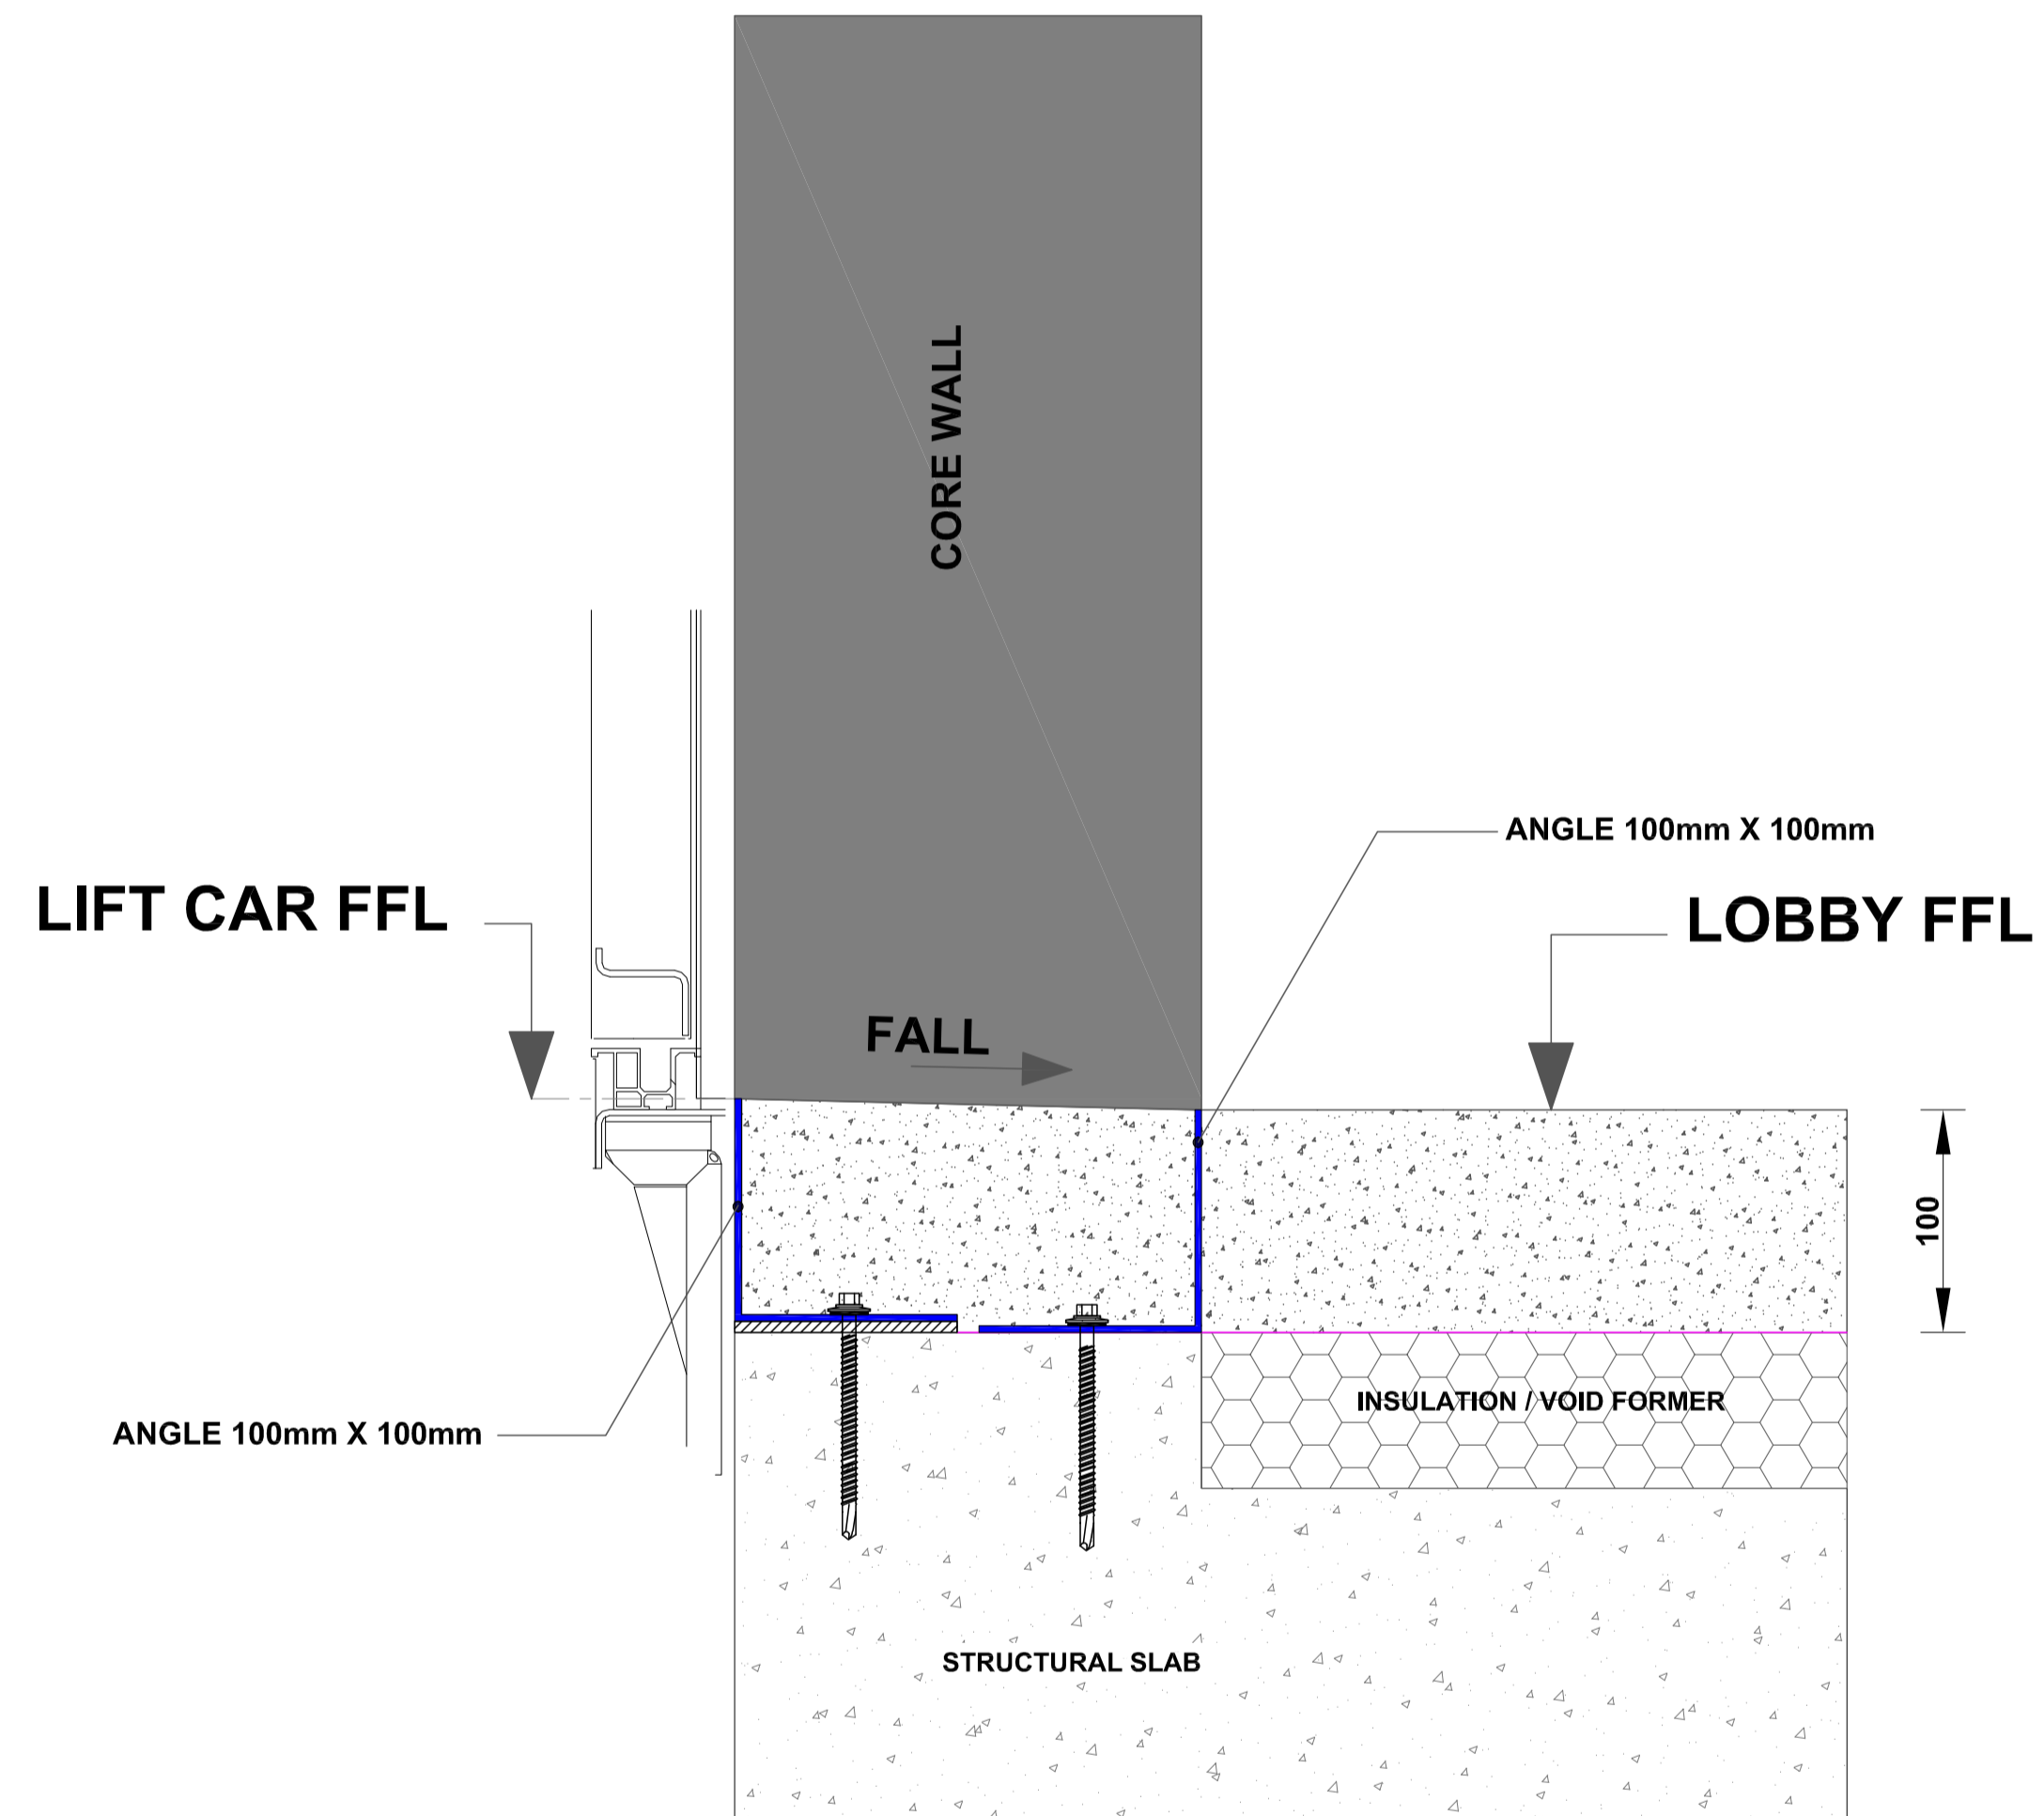

Unit 1,
Victoria Road Industrial Estate,
North Acton,
London W3 6UU
info@lazenby.co.uk

lazenby
iconic polished concrete
flooring and surfaces

<https://www.lazenby.co.uk>

Project		
Description	Date	Revision

Title		Sheet Size	Stage	Purpose
Polished Concrete Lift Threshold details		A1		
Date		Scale: NOT TO SCALE		
Project	Sub Project	Originator	Zone	Level
				Type
				Role
				Number