



ALL DIMENSIONS ARE IN MILLIMETERS.

DPM NOT TO BE LAPPED UP VERTICAL FACE OF WALLS / COLUMNS TO AVOID IRREGULAR EDGE FINISH TO SLAB.

Reinforcement(Anti-crack only):
 A 252 Mesh on spacers to centre of slab with min cover of 35mm.
 8 mm straights where required

Void former shown if required to build up to allow 100mm min of Lazenby Polished Concrete.

If void former not required, trims will be fixed into structural slab.

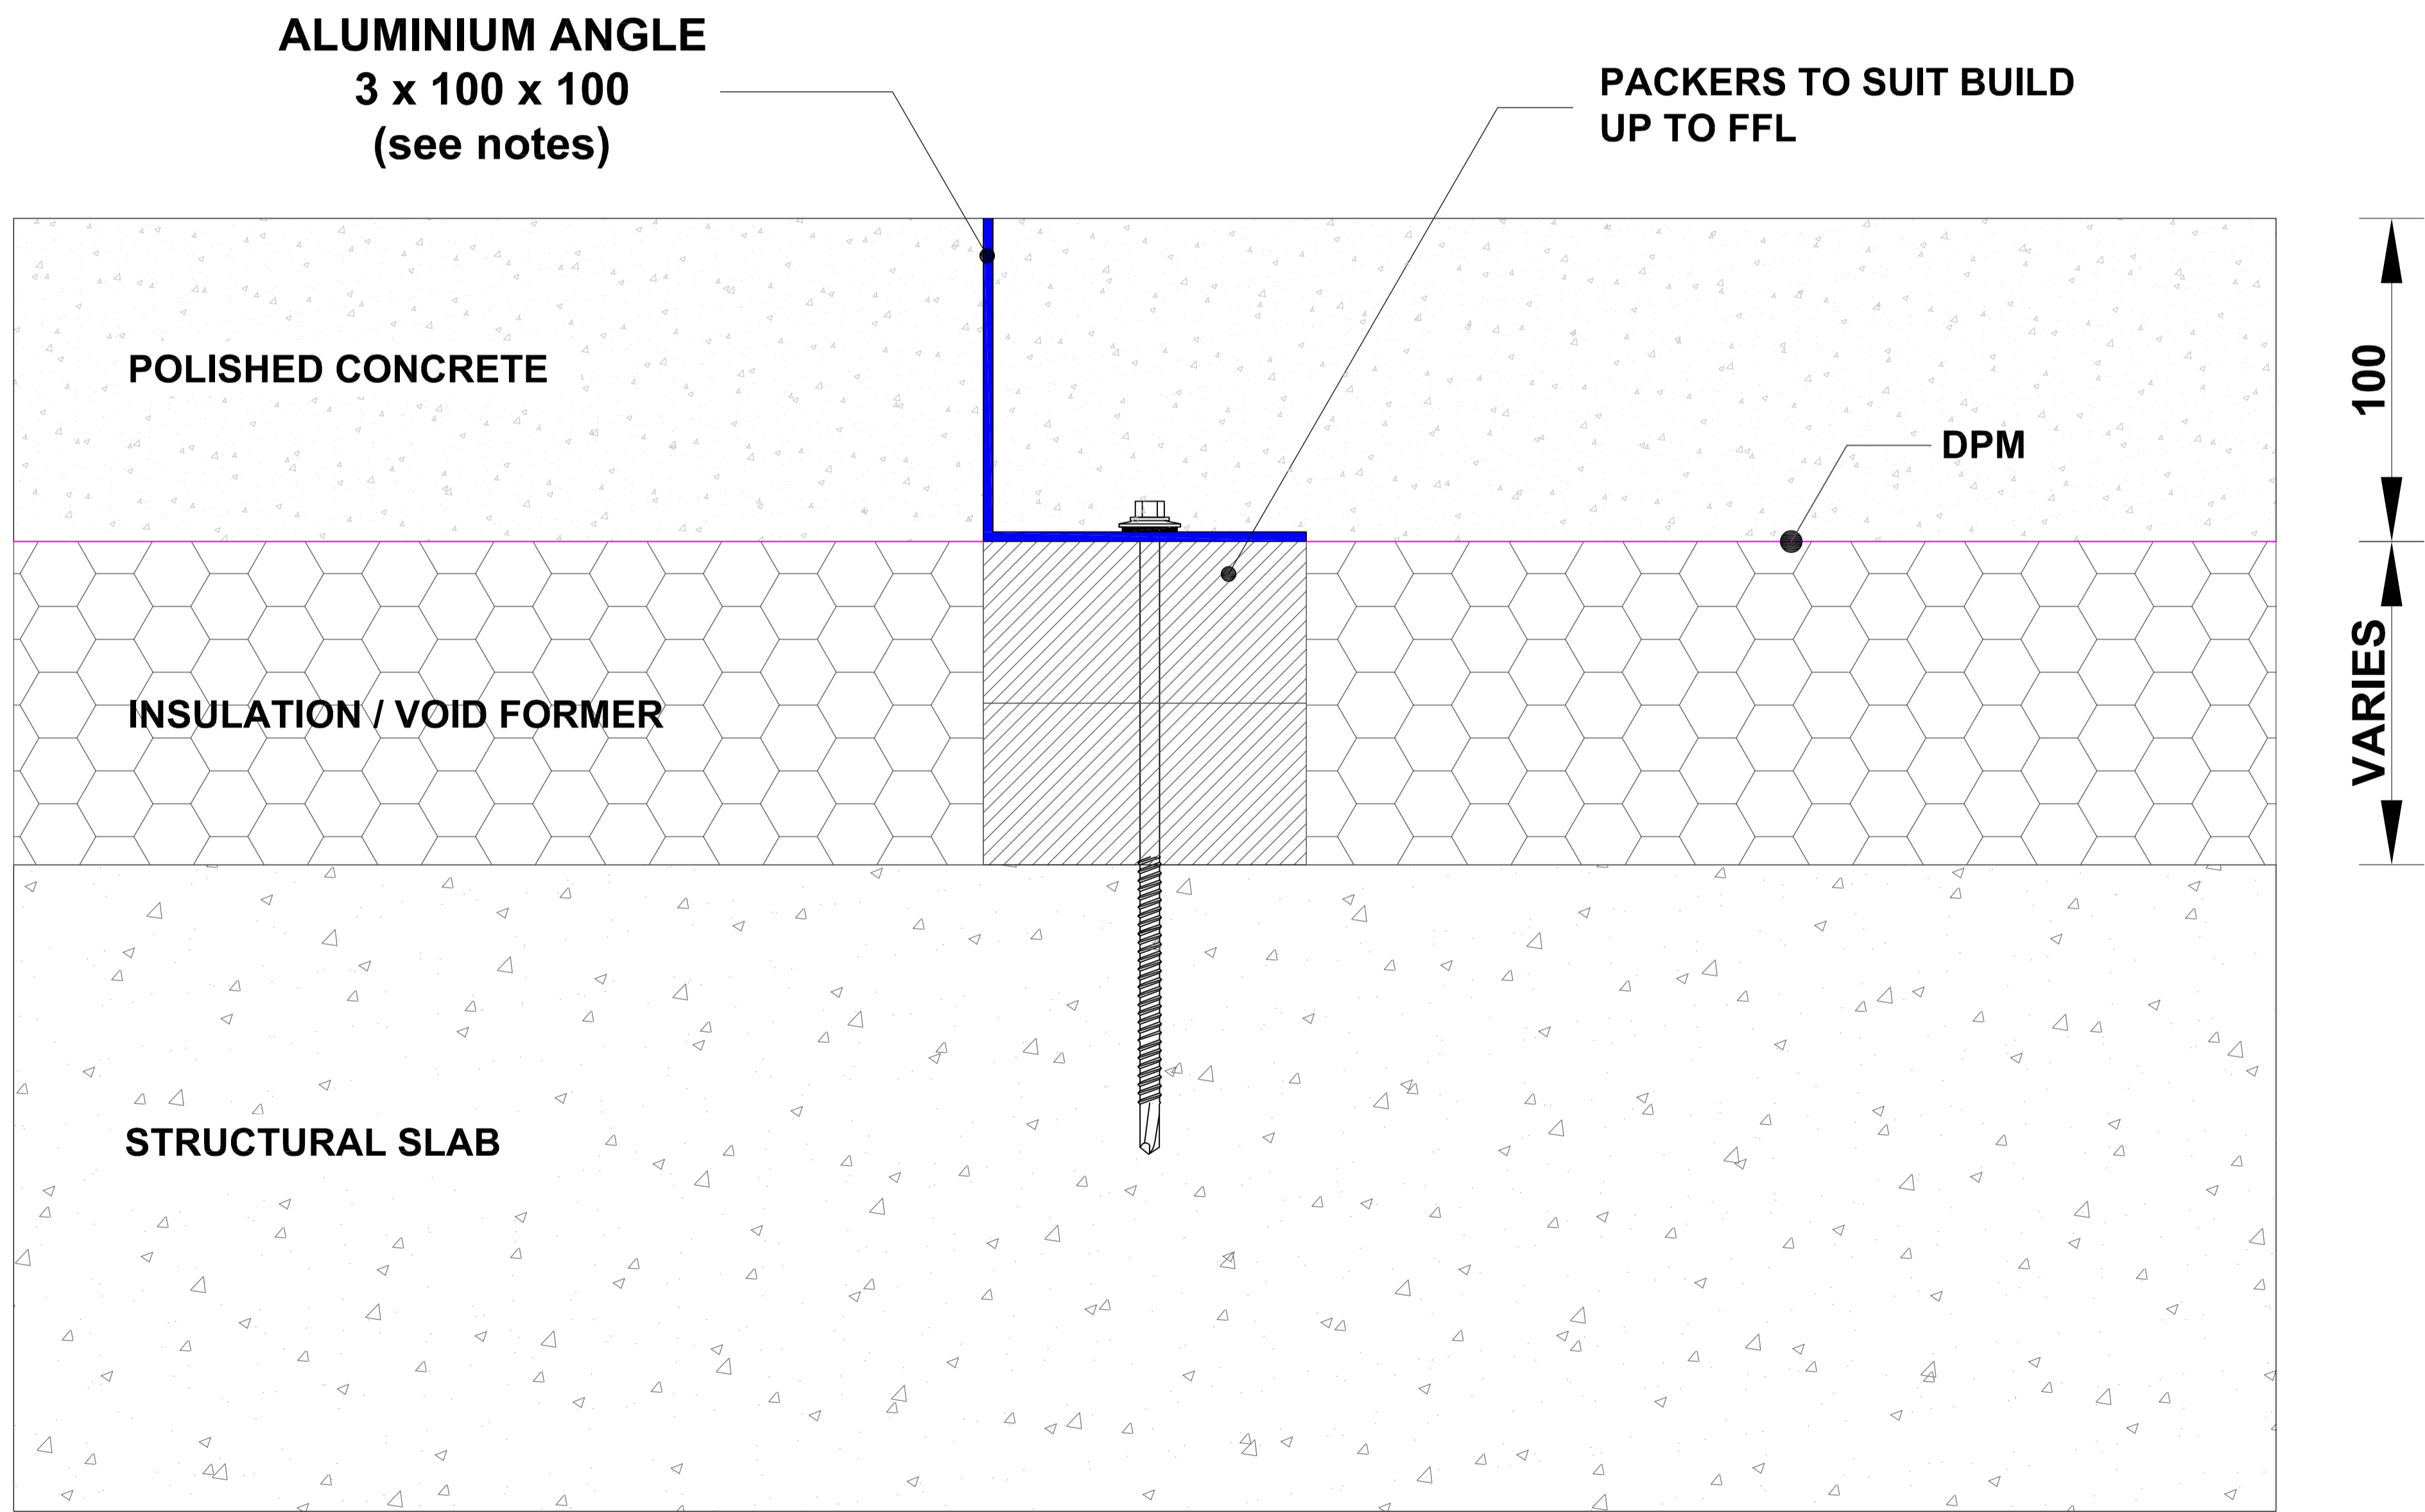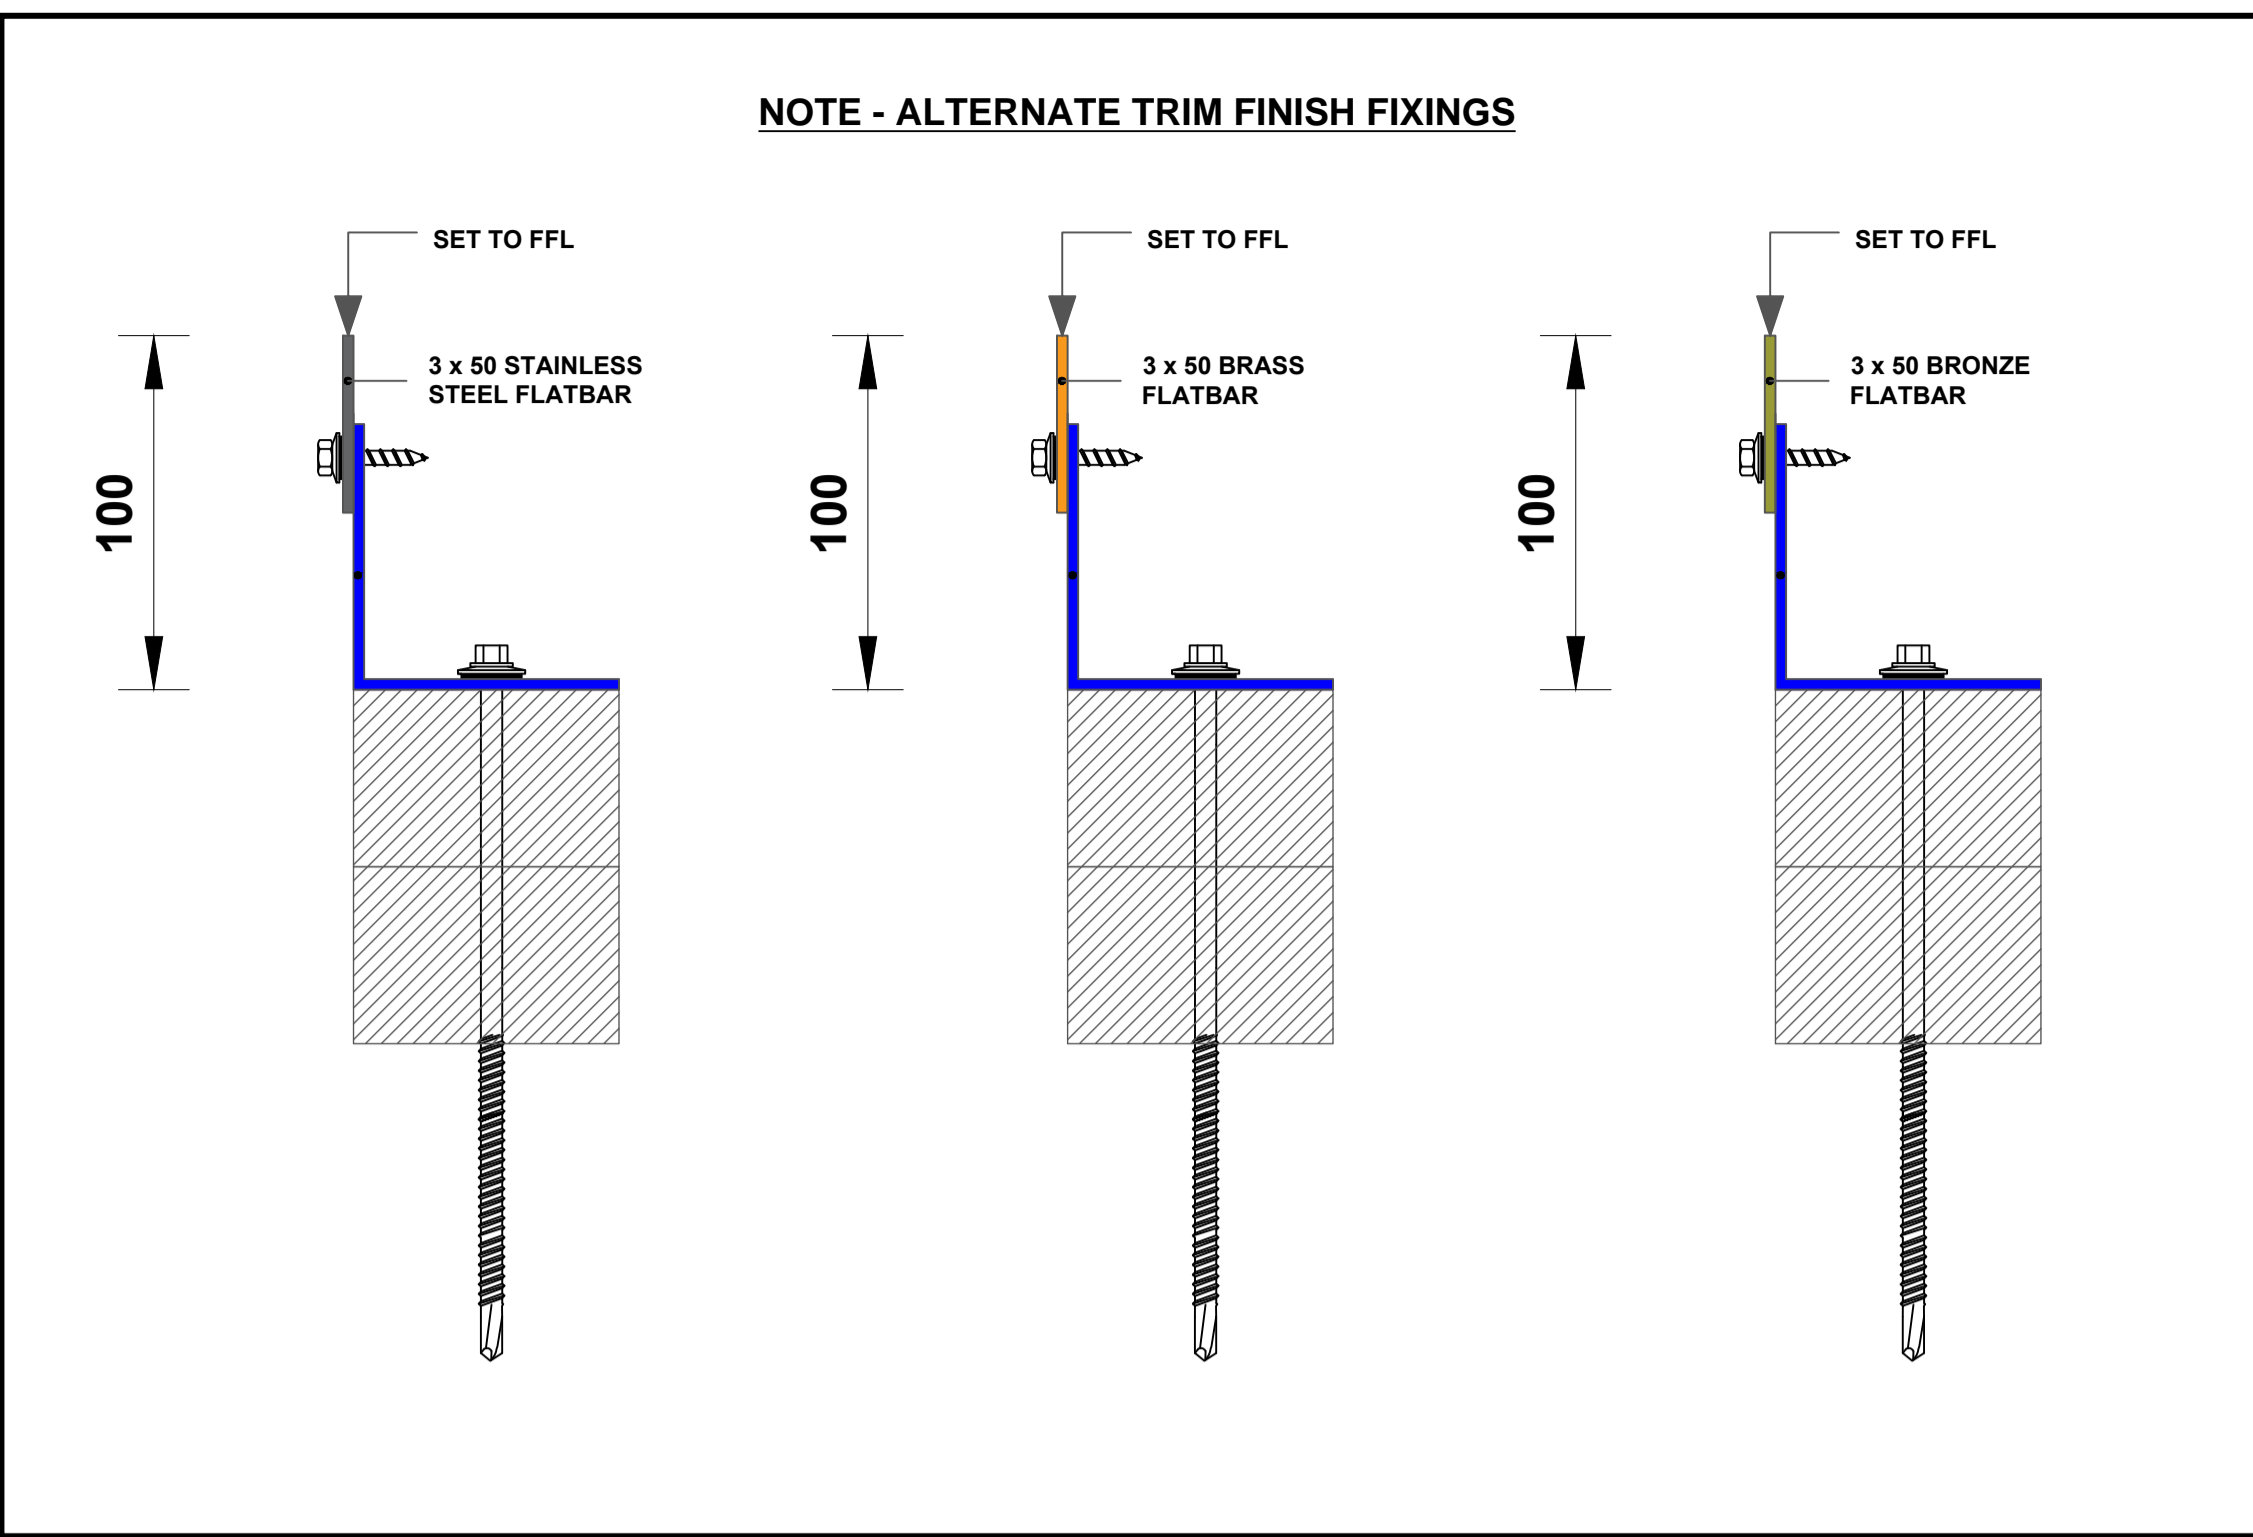

Unit 1,
 Victoria Road Industrial Estate,
 North Acton,
 London W3 6UU
 info@lazenby.co.uk

lazenby
 iconic polished concrete
 flooring and surfaces

<https://www.lazenby.co.uk>

Project							
Description	Date	Revision					
Title	Polished Concrete Mid Trim Detail	Sheet Size	A1	Stage	Purpose		
Date	Scale: NOT TO SCALE						
Project	Sub Project	Originator	Zone	Level	Type	Role	Number