

**ALL DIMENSIONS ARE IN MILLIMETERS.**


**DPM NOT TO BE LAPPED UP VERTICAL FACE OF WALLS / COLUMNS TO AVOID IRREGULAR EDGE FINISH TO SLAB.**

Reinforcement(Anti-crack only):

A 252 Mesh on spacers to centre of slab with min cover of 35mm.

8 mm straights where required

Void former shown if required to build up to allow 100mm min of Lazenby Polished Concrete.

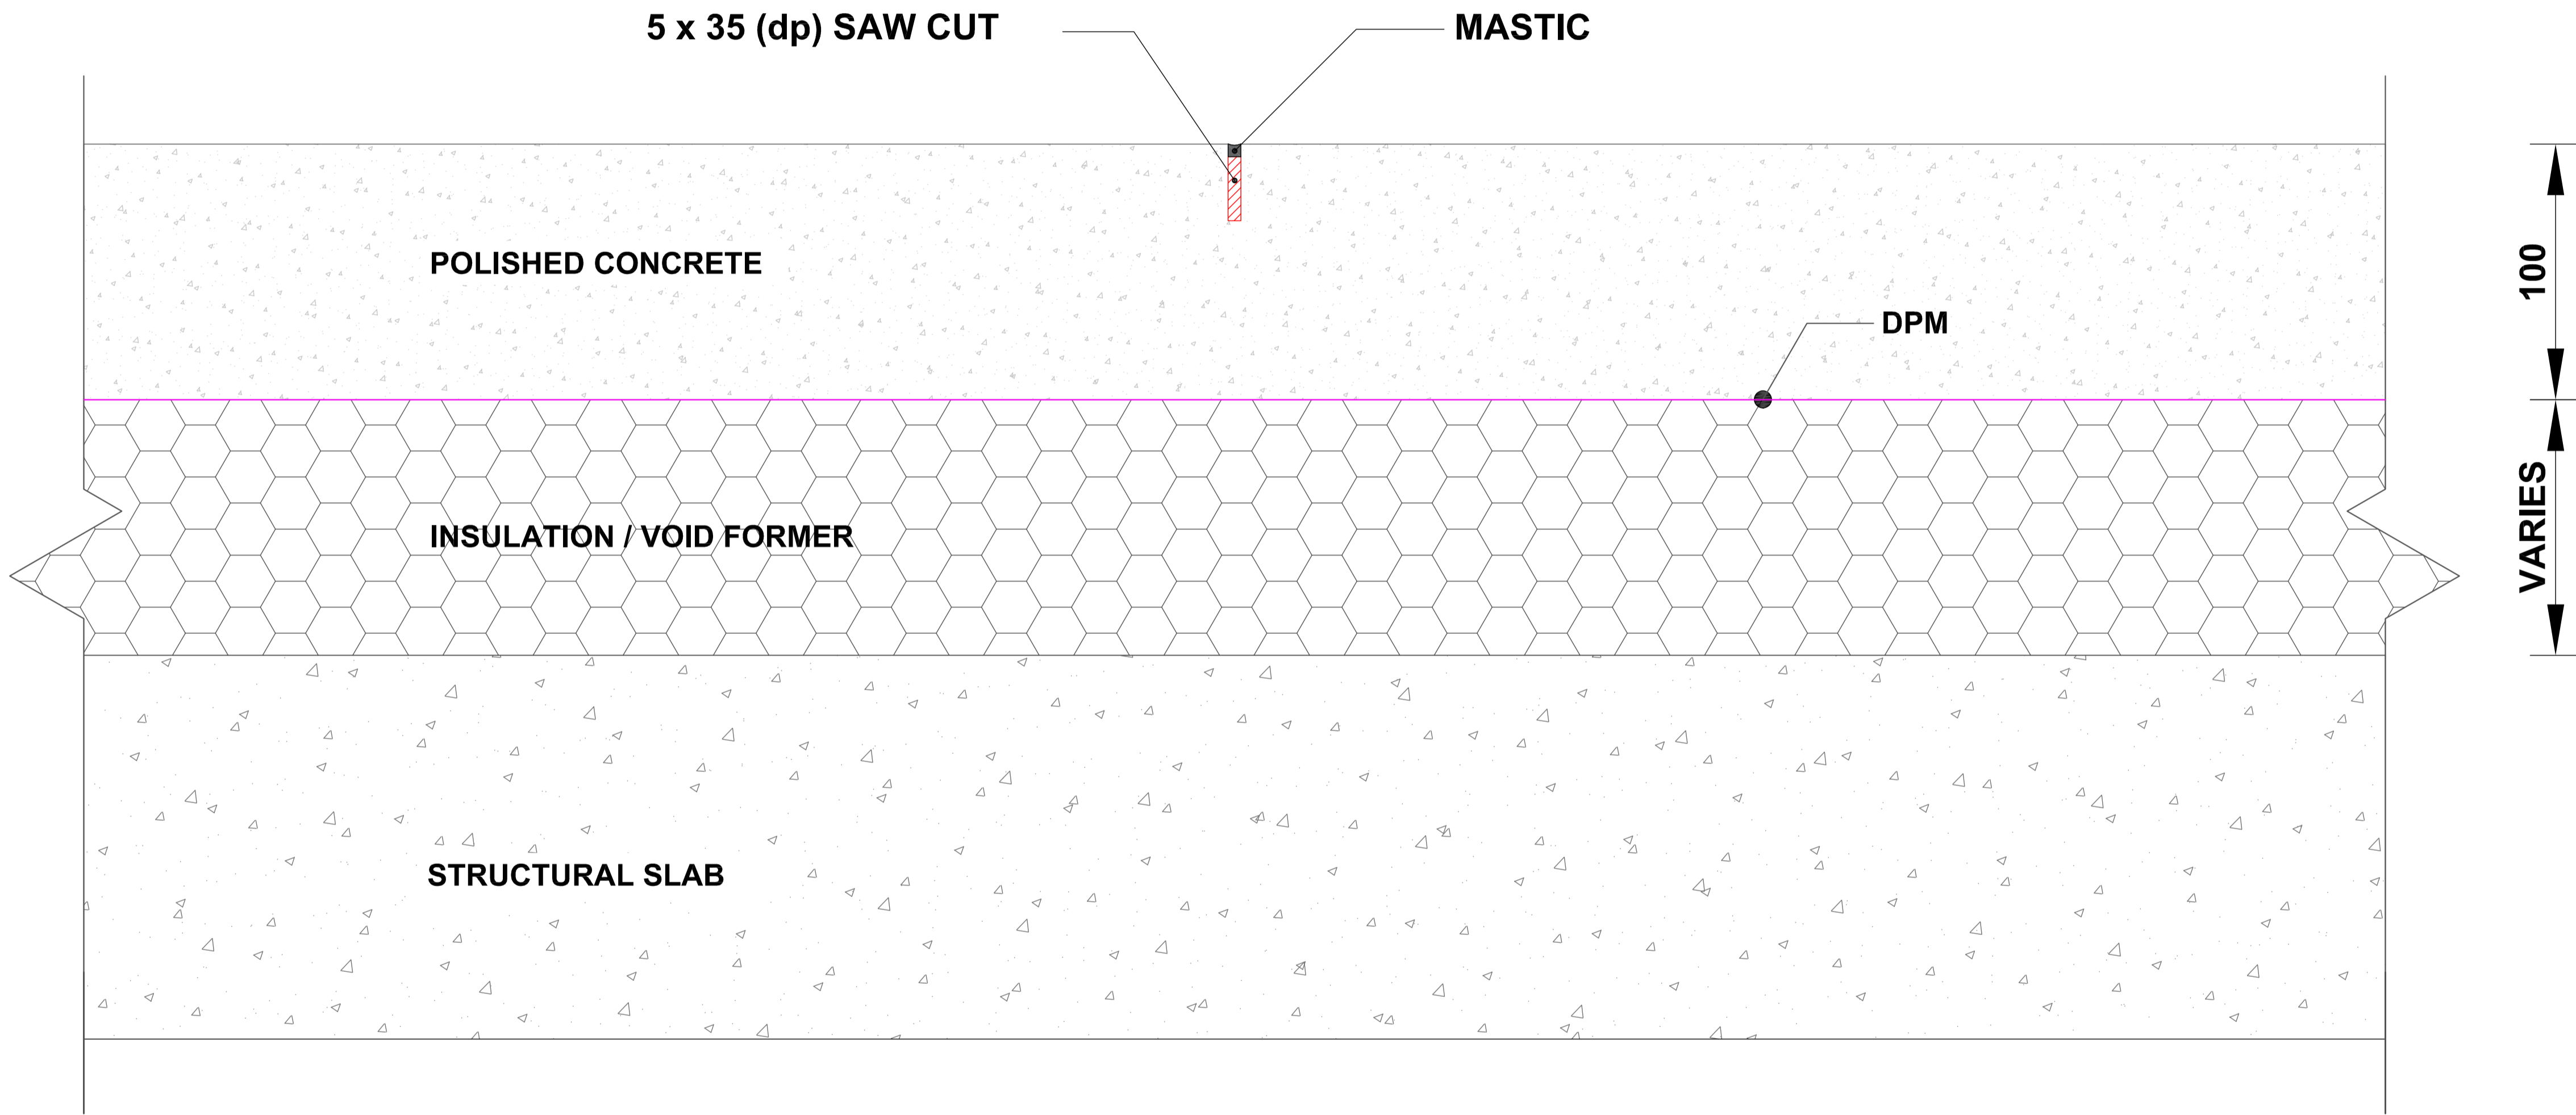

Unit 1,  
Victoria Road Industrial Estate,  
North Acton,  
London W3 6UU  
info@lazenby.co.uk

**lazenby**  
iconic polished concrete  
flooring and surfaces

<https://www.lazenby.co.uk>

Project		
Description	Date	Revision

Title	Polished Concrete Saw Cut Detail	Sheet Size	A1	Stage		Purpose	
Date	Scale: NOT TO SCALE						

Project	Sub Project	Originator	Zone	Level	Type	Role	Number